



SIDE C

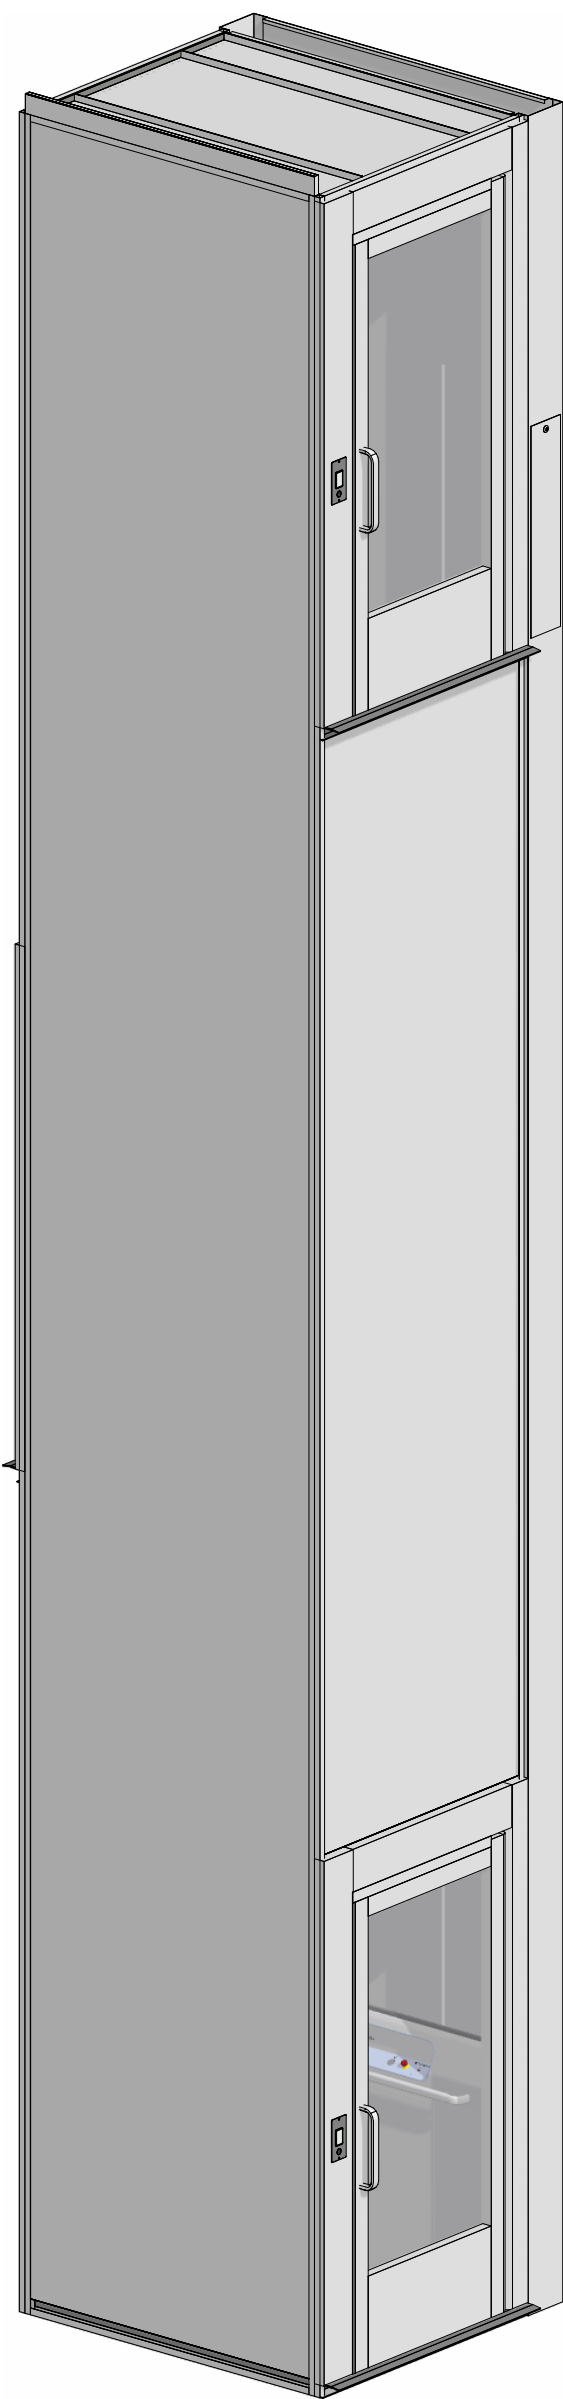

SIDE A

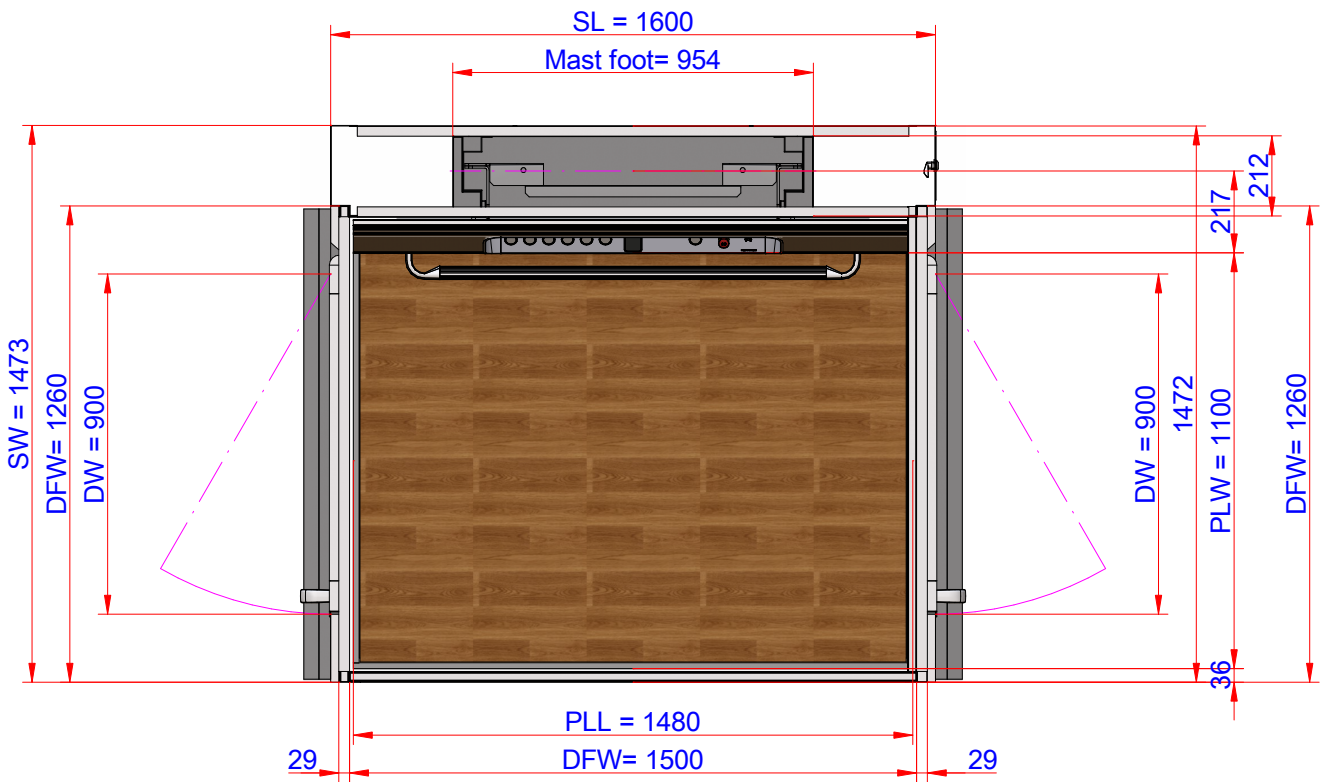

PLAN VIEW
Scale: 1:20

PLL = Platform length SL = Shaft length PLW = Platform width SW = Shaft width SH = Total shaft height DFW = Overall door frame width DFH = Overall door frame height DH = Door opening height DW = Door opening width		Nominal load (kg): 250 Travel (mm): 7000		Speed (m/s): 0.15 Car: 1480 x 1100	Stops (n°): 3 Doors: x
drawn: My name	Project No.:	Customer Customer Tel.: Fax:			
verified:	Order 125/A				
approved:	Dwg. No.: 1234				
Date: 27-04-2020		ARITCO_PDFSHEET/1		Units of dims.: [mm]	

